
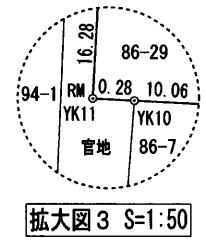
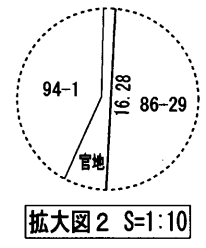
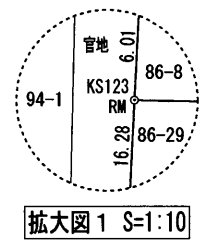


地積測量図 1/3

地番	86-8, 86-10ないし86-29
土地の所在	富士市今泉二丁目

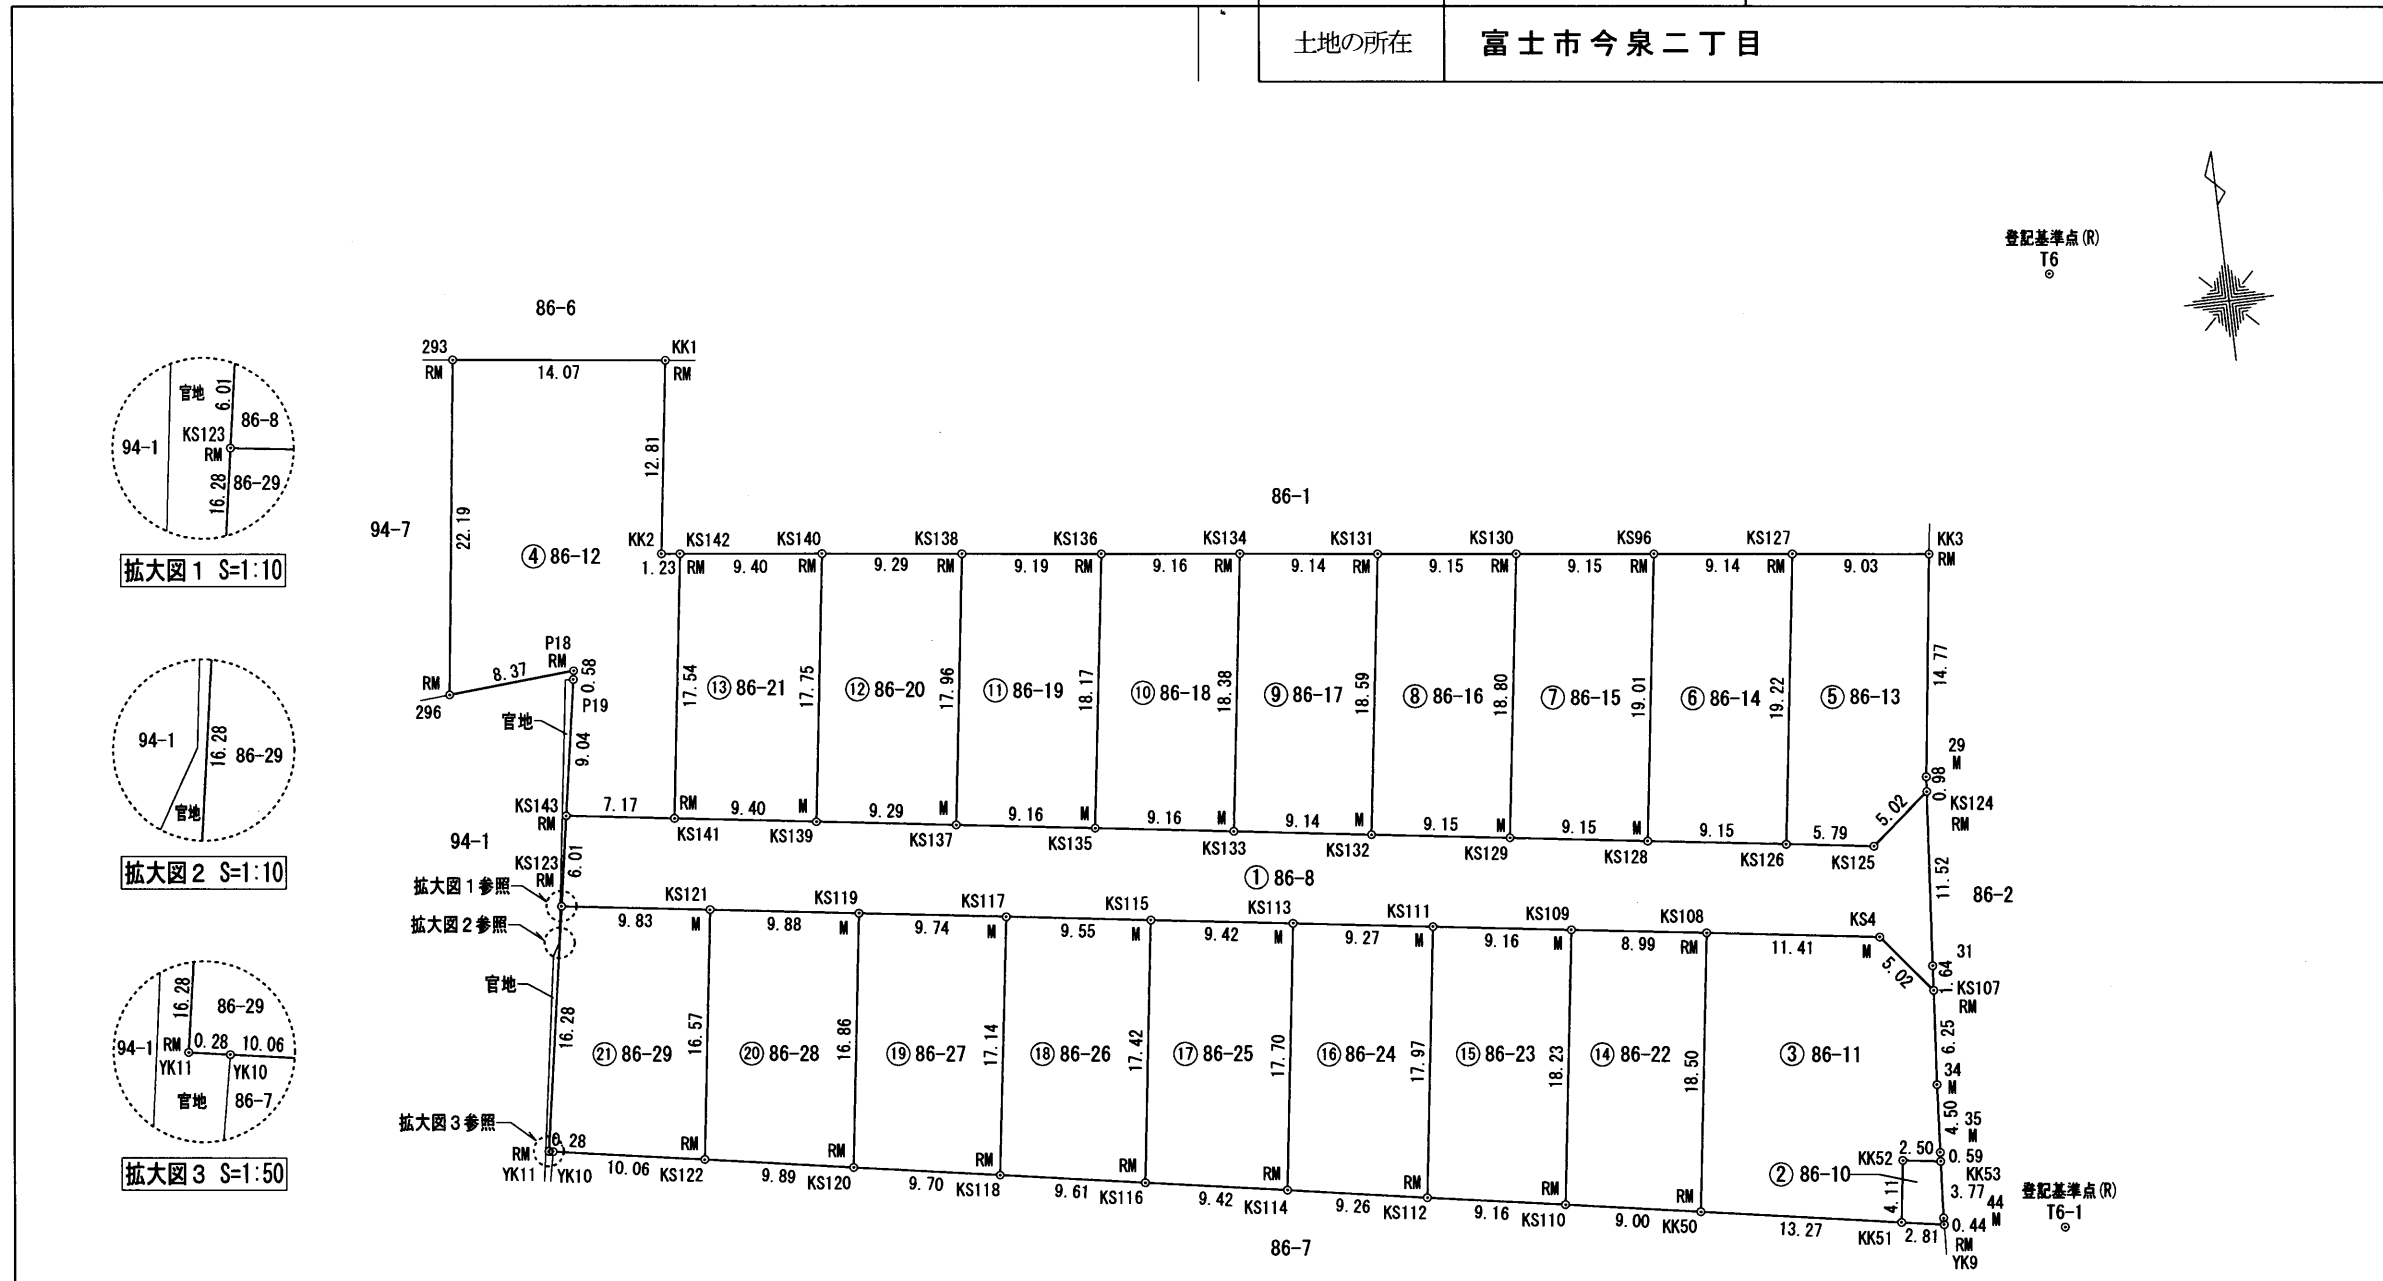

測地系	Ⅷ系
座標系	世界測地系
測量年月日	平成26年 2月20日

筆界略号 S・・・石杭, C・・・コンクリート杭, P・・・プラスチック杭, R・・・金属釘, M・・・刻ミ, RM・・・金属標 (単位m)

作製者	土地家屋調査士 沼津市大岡2278番地の3 松下幸司 (平成26年2月20日作製)	申請人	ヨシコン株式会社 代表取締役 吉田立志	縮尺	1/500
-----	--	-----	------------------------	----	-------

地積測量図 2/3

地番	86-8, 86-10ないし86-29
土地の所在	富士市今泉二丁目

座標求積表

地番	① 86-8		
測点	Xn	Yn	(Xn+1 - Xn-1)Yn
KS125	-92797.270	17795.569	-41855.178288
KS126	-92796.462	17789.835	37109.595810
KS128	-92795.184	17780.774	45412.096796
KS129	-92793.908	17771.718	45388.967772
KS132	-92792.630	17762.656	45365.823424
KS133	-92791.354	17753.601	45360.450555
KS135	-92790.075	17744.534	45372.773438
KS137	-92788.797	17735.463	45668.817225
KS139	-92787.500	17726.267	46247.830603
KS141	-92786.188	17716.957	40979.321541
KS143	-92785.187	17709.859	-87114.796421
KS123	-92791.107	17708.839	-129150.562827
KS121	-92792.480	17718.577	-48761.523904
KS119	-92793.859	17728.361	-48540.252418
KS117	-92795.218	17738.005	-47750.709460
KS115	-92796.551	17747.458	-46995.268784
KS113	-92797.866	17756.784	-46309.692672
KS111	-92799.159	17765.959	-45694.046548
KS109	-92800.438	17775.029	-45041.923486
KS108	-92801.693	17783.932	-50648.638336
KS4	-92803.286	17795.234	-98336.463084
KS107	-92807.219	17798.360	-40954.026360
31	-92805.587	17798.497	233320.497173
KS124	-92794.110	17799.466	148038.158722
倍面積			1111.250471
面積			555.6252355
地積			555.62 m <sup>2</sup>

地番	② 86-10		
測点	Xn	Yn	(Xn+1 - Xn-1)Yn
KK51	-92822.242	17794.434	-80786.730360
YK9	-92822.716	17797.208	-694.091112
44	-92822.281	17797.225	74588.169975
KK53	-92818.525	17797.482	73058.663610
KK52	-92818.176	17795.006	-66144.037302
倍面積			21.974811
面積			10.9874055
地積			10.98 m <sup>2</sup>

地番	③ 86-11		
測点	Xn	Yn	(Xn+1 - Xn-1)Yn
KK50	-92820.008	17781.354	-365389.043346
KK51	-92822.242	17794.434	32599.403088
KK52	-92818.176	17795.006	66144.037302
KK53	-92818.525	17797.482	4306.990644
35	-92817.934	17797.522	90464.804326
34	-92813.442	17797.836	190703.812740
KS107	-92807.219	17798.360	180760.144160
KS4	-92803.286	17795.234	98336.463084
KS108	-92801.693	17783.932	-297382.910904
倍面積			543.701094
面積			271.8505470
地積			271.85 m <sup>2</sup>

地番	④ 86-12		
測点	Xn	Yn	(Xn+1 - Xn-1)Yn
296	-92776.344	17703.147	-378546.392301
P18	-92775.716	17711.492	1080.401012
P19	-92776.283	17711.394	-167744.612574
KS143	-92785.187	17709.859	-175416.153395
KS141	-92786.188	17716.957	289938.001305
KS142	-92768.822	17719.401	310266.711510
KK2	-92768.678	17718.179	227253.363854
KK1	-92755.996	17719.964	254192.883580
293	-92754.333	17705.990	-360281.484520
倍面積			742.718471
面積			371.3592355
地積			371.35 m <sup>2</sup>

地番	⑤ 86-13		
測点	Xn	Yn	(Xn+1 - Xn-1)Yn
KS126	-92796.462	17789.835	-352932.536565
KS125	-92797.270	17795.569	41855.178288
KS124	-92794.110	17799.466	73636.390842
29	-92793.133	17799.548	278064.538856
KK3	-92778.488	17801.479	279518.823258
KS127	-92777.431	17792.507	-319802.520818
倍面積			339.873861
面積			169.9369305
地積			169.93 m <sup>2</sup>

地番	⑥ 86-14		
測点	Xn	Yn	(Xn+1 - Xn-1)Yn
KS96	-92776.362	17783.430	-315709.232790
KS128	-92795.184	17780.774	-357393.557400
KS126	-92796.462	17789.835	315822.940755
KS127	-92777.431	17792.507	357629.390700
倍面積			349.541265
面積			174.7706325
地積			174.77 m <sup>2</sup>

地番	⑦ 86-15		
測点	Xn	Yn	(Xn+1 - Xn-1)Yn
KS130	-92775.292	17774.343	-311868.622278
KS129	-92793.908	17771.718	-353515.014456
KS128	-92795.184	17780.774	311981.460604
KS96	-92776.362	17783.430	353747.989560
倍面積			345.813430
面積			172.9067150
地積			172.90 m <sup>2</sup>

地番	⑧ 86-16		
測点	Xn	Yn	(Xn+1 - Xn-1)Yn
KS131	-92774.223	17765.261	-308014.095218
KS132	-92792.630	17762.656	-349657.883360
KS129	-92793.908	17771.718	308126.046684
KS130	-92775.292	17774.343	349887.941955
倍面積			342.010061
面積			171.0050305
地積			171.00 m <sup>2</sup>

地番	⑨ 86-17		
測点	Xn	Yn	(Xn+1 - Xn-1)Yn
KS134	-92773.153	17756.180	-304181.119580
KS133	-92791.354	17753.601	-345786.886677
KS132	-92792.630	17762.656	304292.059936
KS131	-92774.223	17765.261	346013.988497
倍面積			338.042176
面積			169.0210880
地積			169.02 m <sup>2</sup>

地番	⑩ 86-18		
測点	Xn	Yn	(Xn+1 - Xn-1)Yn
KS136	-92772.082	17747.083	-300316.138526
KS135	-92790.075	17744.534	-341972.659248
KS133	-92791.354	17753.601	300426.436122
KS134	-92773.153	17756.180	342197.100960
倍面積			334.739308
面積			167.3696540
地積			167.36 m <sup>2</sup>

地番	⑪ 86-19		
測点	Xn	Yn	(Xn+1 - Xn-1)Yn
KS138	-92771.008	17737.961	-296490.018115
KS137	-92788.797	17735.463	-338162.073021
KS135	-92790.075	17744.534	296599.885810
KS136	-92772.082	17747.083	338383.631561
倍面積			331.426235
面積			165.7131175
地積			165.71 m <sup>2</sup>

地番	⑫ 86-20		
測点	Xn	Yn	(Xn+1 - Xn-1)Yn
KS140	-92769.921	17728.736	-292382.314112
KS139	-92787.500	17726.267	-334601.015892
KS137	-92788.797	17735.463	292493.255796
KS138	-92771.008	17737.961	334821.751836
倍面積			331.677628
面積			165.8388140
地積			165.83 m <sup>2</sup>

筆界略号 S・・・石杭, C・・・コンクリート杭, P・・・プラスチック杭, R・・・金属杭, M・・・刻ミ, RM・・・金属標 (単位m)

作製者	土地家屋調査士 沼津市大岡2278番地の3 松下幸司 (平成26年2月20日作製)	申請人	ヨシコン株式会社 代表取締役 吉田立志	縮尺	1/
-----	--	-----	------------------------	----	----

地積測量図 3/3

地番	86-8, 86-10ないし86-29
土地の所在	富士市今泉二丁目

街区基準点座標一覧表

測点名	X座標	Y座標
30B54	-92597.984	17939.502
30B55	-92626.887	17632.411
3A432	-92601.226	17874.169
3A434	-92618.197	17716.040

登記基準点座標一覧表

測点名	X座標	Y座標
T6	-92761.001	17811.626
T6-1	-92823.813	17805.197

地番 ⑬ 86-21			
測点	Xn	Yn	(Xn+1 - Xn-1)Yn
KS142	-92768.822	17719.401	-288241.496067
KS141	-92786.188	17716.957	-330917.322846
KS139	-92787.500	17726.267	288353.185289
KS140	-92769.921	17728.736	331137.331008
倍面積			331.697384
面積			165.8486920
地積			165.84 m <sup>2</sup>

地番 ⑯ 86-26			
測点	Xn	Yn	(Xn+1 - Xn-1)Yn
KS117	-92795.218	17738.005	-277333.708175
KS118	-92812.186	17735.569	-329633.285434
KS116	-92813.804	17745.040	277443.700400
KS115	-92796.551	17747.458	329854.254388
倍面積			330.961179
面積			165.4805895
地積			165.48 m <sup>2</sup>

地番 ⑭ 86-22			
測点	Xn	Yn	(Xn+1 - Xn-1)Yn
KS109	-92800.438	17775.029	-298602.712171
KS110	-92818.492	17772.484	-347807.511880
KK50	-92820.008	17781.354	298708.965846
KS108	-92801.693	17783.932	348031.549240
倍面積			330.291035
面積			165.1455175
地積			165.14 m <sup>2</sup>

地番 ⑰ 86-27			
測点	Xn	Yn	(Xn+1 - Xn-1)Yn
KS119	-92793.859	17728.361	-271846.687574
KS120	-92810.552	17726.009	-324864.566943
KS118	-92812.186	17735.569	271957.215046
KS117	-92795.218	17738.005	325084.417635
倍面積			330.378164
面積			165.1890820
地積			165.18 m <sup>2</sup>


地番 ⑮ 86-23			
測点	Xn	Yn	(Xn+1 - Xn-1)Yn
KS111	-92799.159	17765.959	-293333.749049
KS112	-92816.949	17763.453	-343420.836849
KS110	-92818.492	17772.484	293441.483324
KS109	-92800.438	17775.029	343644.635657
倍面積			331.533083
面積			165.7665415
地積			165.76 m <sup>2</sup>

地番 ⑳ 86-28			
測点	Xn	Yn	(Xn+1 - Xn-1)Yn
KS121	-92792.480	17718.577	-266274.775156
KS122	-92808.887	17716.259	-320168.232648
KS120	-92810.552	17726.009	266386.463252
KS119	-92793.859	17728.361	320386.939992
倍面積			330.395440
面積			165.1977200
地積			165.19 m <sup>2</sup>


地番 ⑯ 86-24			
測点	Xn	Yn	(Xn+1 - Xn-1)Yn
KS113	-92797.866	17756.784	-288210.361104
KS114	-92815.390	17754.323	-338805.745809
KS112	-92816.949	17763.453	288318.605643
KS111	-92799.159	17765.959	339027.795597
倍面積			330.294327
面積			165.1471635
地積			165.14 m <sup>2</sup>

地番 ㉑ 86-29			
測点	Xn	Yn	(Xn+1 - Xn-1)Yn
KS123	-92791.107	17708.839	-259735.541613
YK11	-92807.147	17706.074	-284819.906364
YK10	-92807.193	17706.345	-30809.040300
KS122	-92808.887	17716.259	260659.318667
KS121	-92792.480	17718.577	315036.299060
倍面積			331.129450
面積			165.5647250
地積			165.56 m <sup>2</sup>

地番 ㉒ 86-25			
測点	Xn	Yn	(Xn+1 - Xn-1)Yn
KS115	-92796.551	17747.458	-282858.985604
KS116	-92813.804	17745.040	-334298.808560
KS114	-92815.390	17754.323	282968.399974
KS113	-92797.866	17756.784	334520.053776
倍面積			330.659586
面積			165.3297930
地積			165.32 m <sup>2</sup>

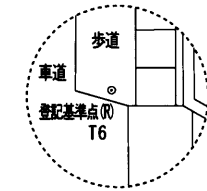

登記基準点T6詳細図 S=1:100

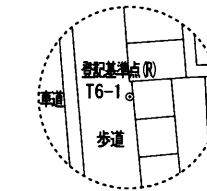

登記基準点T6-1詳細図 S=1:100

筆界標略号 S・・・石杭 C・・・コンクリート杭 P・・・プラスチック杭 R・・・金属釘 M・・・刻ミ、RM・・・金属標 (単位m)

作製者	土地家屋調査士 沼津市大岡2278番地の3 松下幸司 (平成26年2月20日作製)	申請人	ヨシコン株式会社 代表取締役 吉田立志	縮尺	1/
-----	--	-----	------------------------	----	----